

8

7

6

5



4

3

2

1

MATCH LINE NOT USED

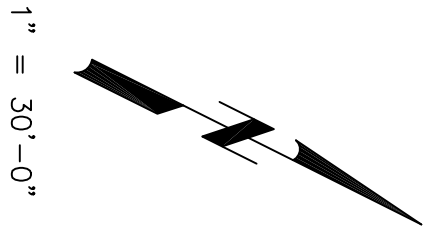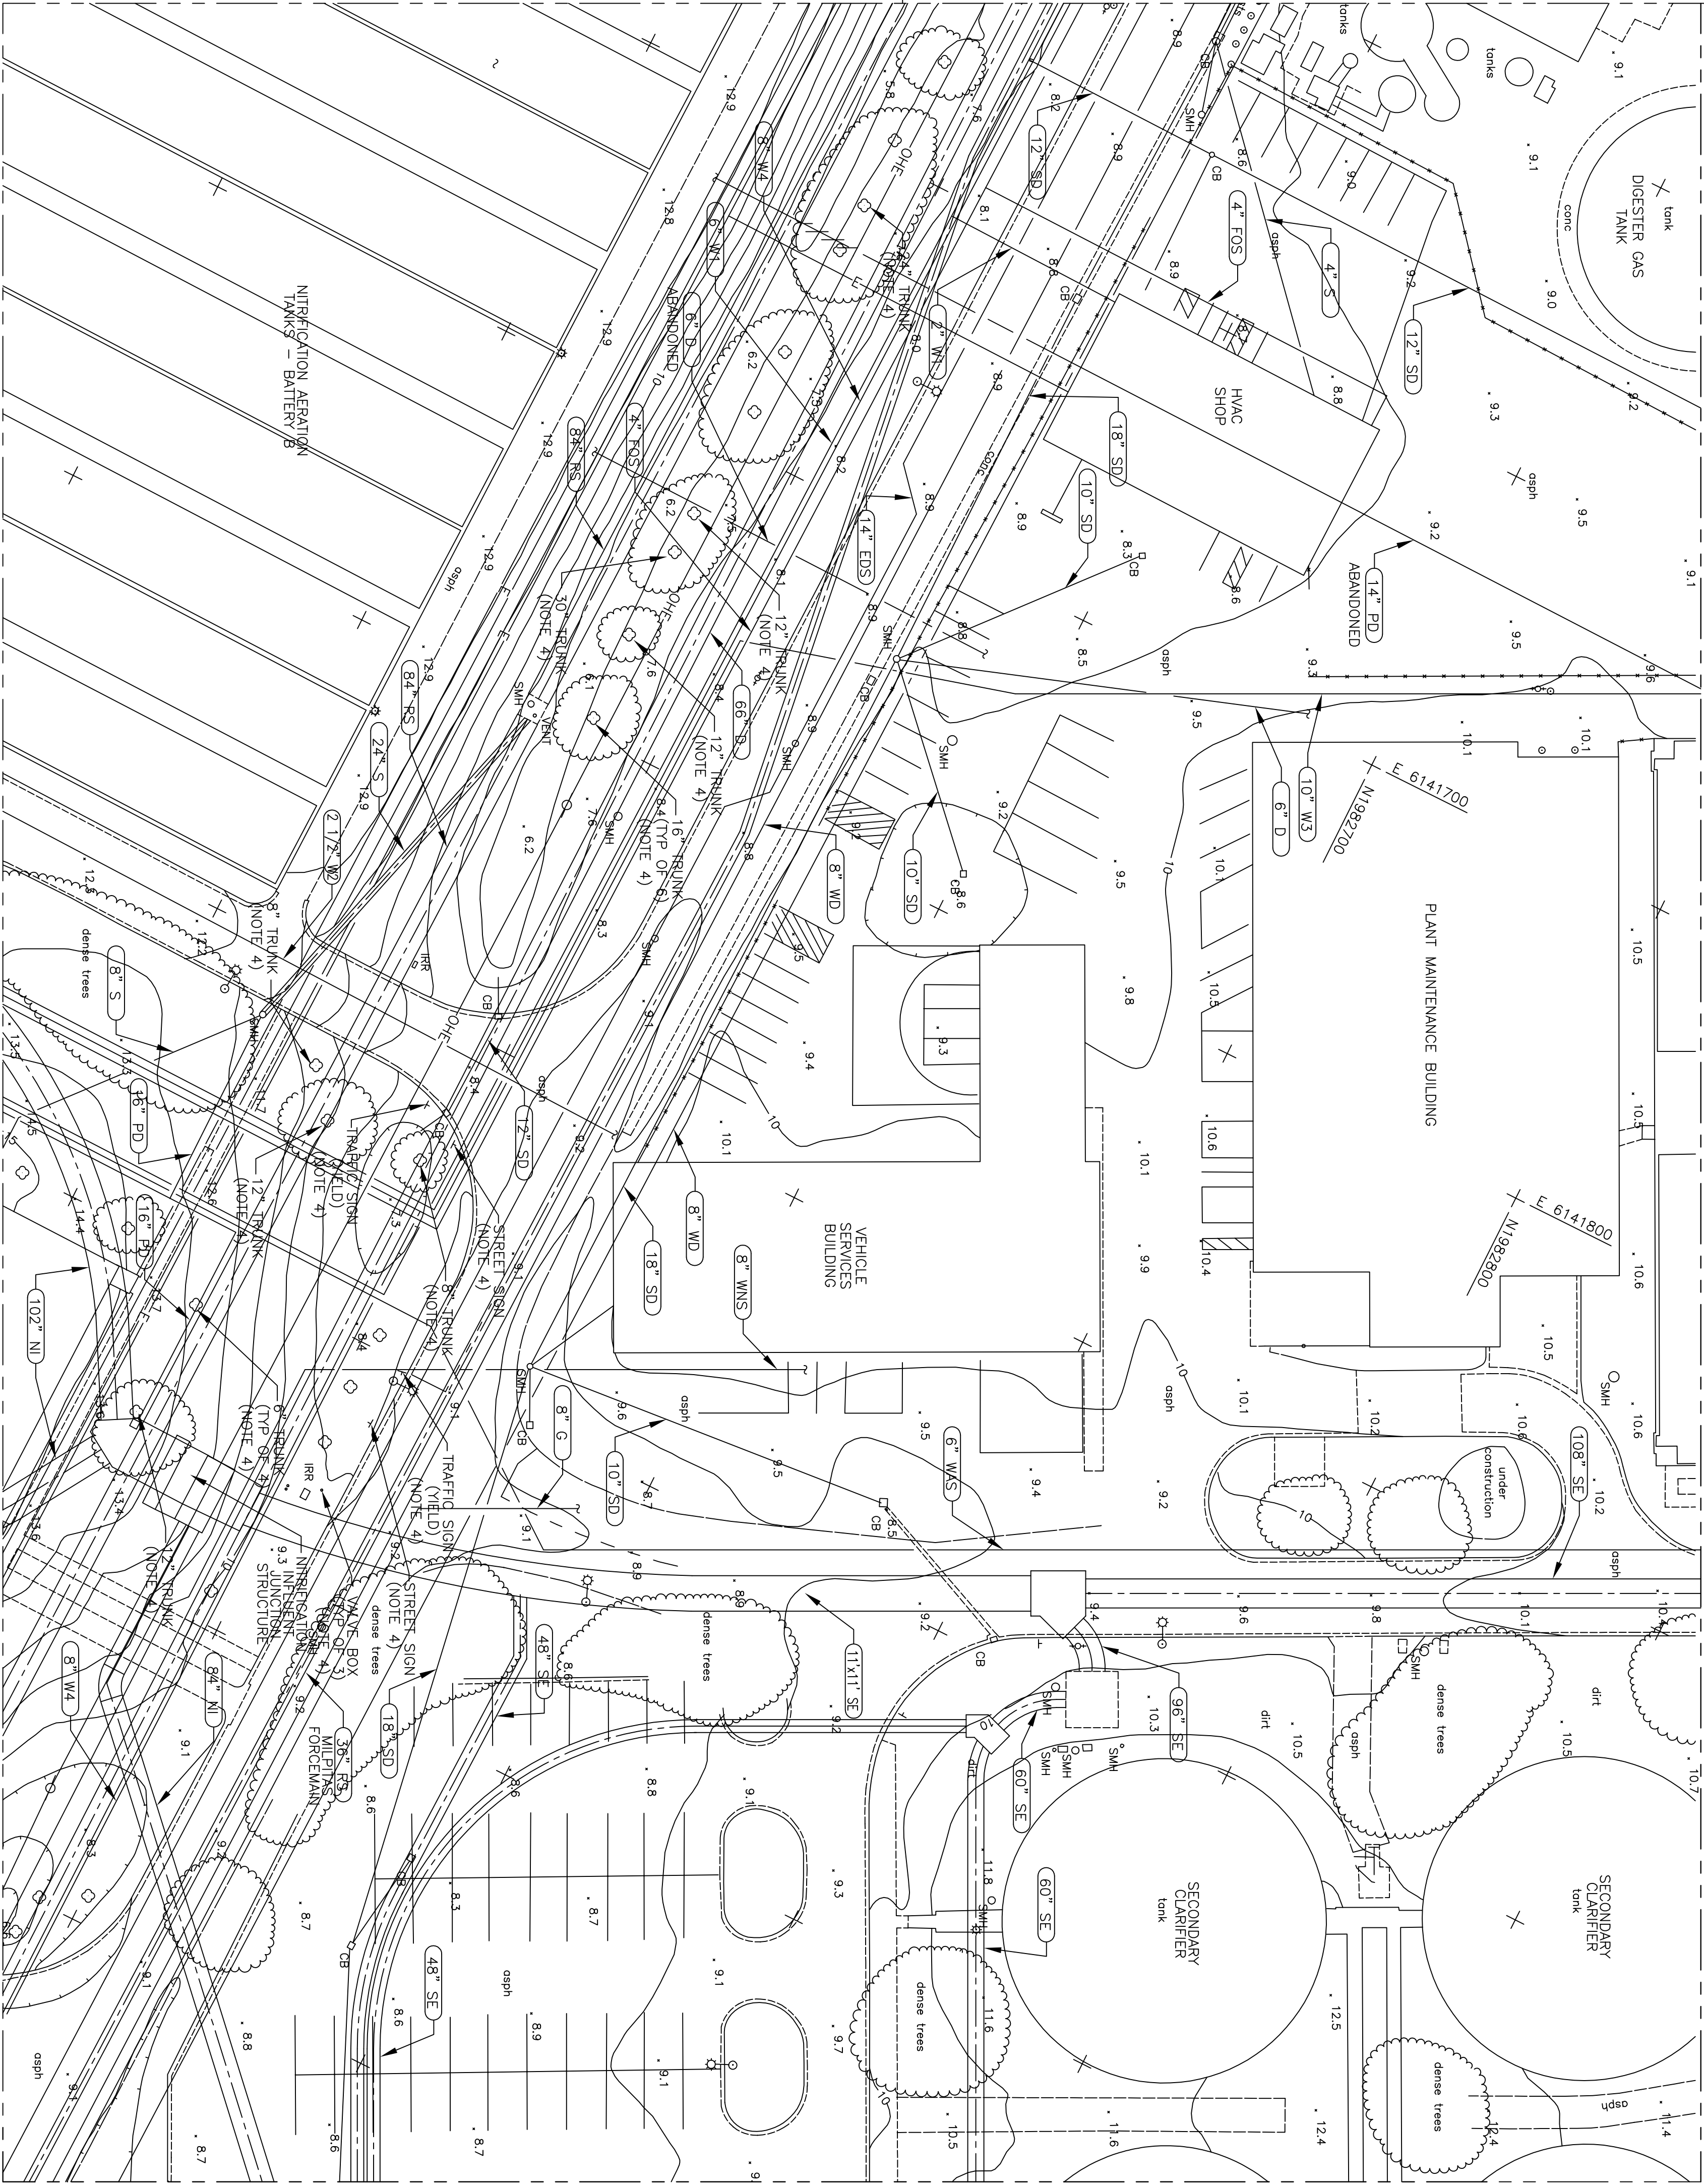

1" = 30'-0"

NOTES:

1. SEE DWG 0002001 FOR ADDITIONAL DEMO WORK AND NOTES.
2. SEE ELECTRICAL DWGS FOR ELECTRICAL AND INSTRUMENTATION DUCTBANK DEMO AND PAD RELOCATION.
3. PROTECT ALL OTHER EXISTING FACILITIES IN PLACE. IF MODIFICATION TO EXISTING FACILITIES (OTHER THAN SHOWN HERE AND AS SPECIFIED) IS NECESSARY, PROVIDE WRITTEN NOTICE TO OWNER AT LEAST 30 DAYS IN ADVANCE. SEE SECTION 01140 FOR ADDITIONAL WORK RESTRICTIONS.
4. PROTECT IN PLACE. IF REMOVAL IS NECESSARY, REPLACE IN KIND TO EXISTING OR BETTER CONDITION, DO NOT REPLACE TREES.
5. CONNECT EXISTING PIPING TO NEW PIPING SHOWN ON YARD PIPING DEMO. IF PIPING IS PRESENT FOR CONNECTION, PROVIDE RESTRAINED CAP OR PLUG APPROXIMATE FOR TYPE OF PIPE. ALL BURIED DUCTILE OR CAST IRON CAP OR PLUG ASSEMBLIES SHALL BE COATED WITH COAL TAR EPOXY AS SPECIFIED UNLESS OTHERWISE NOTED. ALL BURIED HARDWARE SHALL BE TYPE 316 SST.

MATCH LINE SEE DWG 00D2013

MATCH LINE NOT USED

MATCH LINE NOT USED

MATCH LINE NOT USED



ORIGINAL  
STAMPED BY  
RICK L. CHAN  
\*\*

CONFORMED DOCUMENTS  
FOR CONSTRUCTION

ZONE REV DESCRIPTION BY DATE APPROV REFERENCE DRAWING

MATCH LINE NOT USED

APPROVALS

DESIGN BY:

ATF

DRAWN BY:

KB

CHECKED BY:

RC

DATE

APRIL 2005

VERIFY SCALES

BAR IS ONE INCH ON

ORIGINAL DRAWING

0 1"

IF NOT ONE INCH ON

THIS SHEET ADJUST

SCALES ACCORDINGLY

WPCP RELIABILITY  
IMPROVEMENTS PROJECT



CITY OF  
SAN JOSE

CAPITAL OF SILICON VALLEY

ENVIRONMENTAL SERVICES DEPARTMENT  
SAN JOSE / SANTA CLARA  
WATER POLLUTION CONTROL PLANT

TITLE

DEMOLITION  
PARTIAL PLAN 5

REV.

0A

SIZE

DWG. NO.

00D2014

SIZE

SCALE: AS NOTED

SHEET

SH. 56 OF 301

FILENAME:

8

7

6

5

4

3

2

1